

GENERAL NOTES

LEGEND

- DEMOLITION LINES
- HEADERS
- NEW WALLS
- EXISTING WALLS
- NOTATIONS

#4			VS
#3			VS
#2			VS
#1	27.06.12	WINE/GLASS DOORS	VS
n.o.	date	revisions	by



1315 LAWRENCE AVE E SUITE 211  
TORONTO, ONTARIO, M3A 3R3  
WWW.AMEDEOBARBINI.COM

IMPERIAL

ALL DRAWINGS AND SPECIFICATIONS, AS INSTRUMENTS OF DESIGN AND CONSTRUCTION ARE THE PROPERTY OF IMPERIAL DESIGN CONSULTANTS. THEY CAN NOT BE LOANED, REPRODUCED, REPRODUCED OR ISSUED TO THIRD PARTIES WITHOUT WRITTEN AUTHORIZATION FROM THE DESIGNER.

CONTRACTOR SHALL O.B.S. AND VERIFY ALL WITH THE CONDITIONS ON THE SITE AND WILL BE SO RESPONSIBLE FOR VERIFYING ANY DISCREPANCIES TO THE DESIGNER BEFORE PROCEEDING.

PROJECT  
#233  
CONDO RENOVATION

DRAWING NAME  
NEW FLOOR PLAN  
KITCHEN & DINNING ROOM



DRAWING TYPE: DESIGN DWG

PROJECT #: 233 DRAWN BY: VS

SCALE: 1/4" = 1'-0" DATE: 21.06.12

ISSUE/REVISION: DRAWING #:

# ID -02

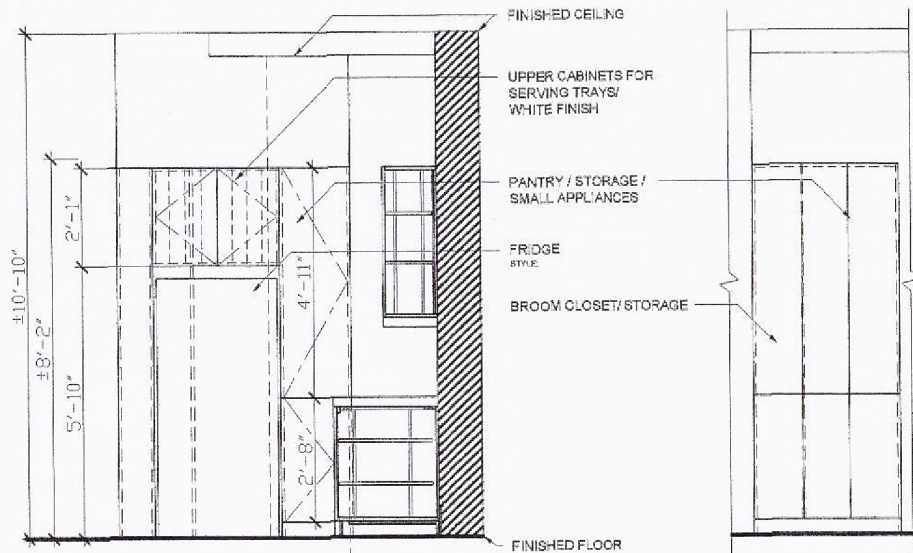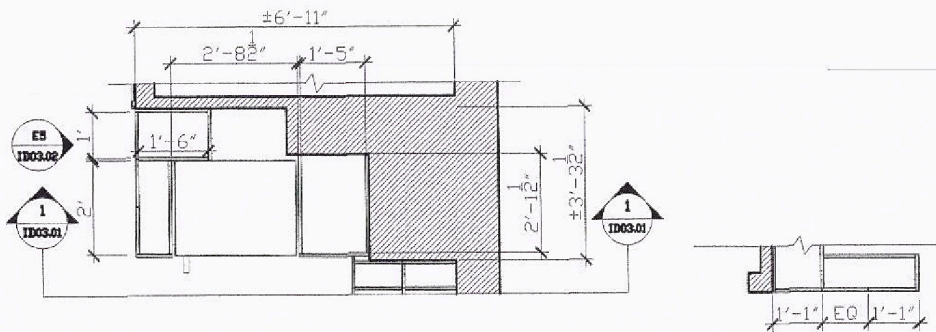

**1** KITCHEN NORTH ELEVATION  
ID03.01 SCALE: 1/2" = 1'-0"

**E5** ELEVATION 5  
ID03.02 SCALE: 1/2" = 1'-0"

GENERAL NOTES

LEGEND

- DEMOLITION LINES
- HEADERS
- NEW WALLS
- EXISTING WALLS
- NOTATIONS

#	date	revisions	by
#4			VS
#3			VS
#2			VS
#1	27.06.12	WINE/GLASS DOORS	VS

**BARBINI**  
315 LAWRENCE AVE E SUITE 211  
TORONTO, ONTARIO, M3A 3R3  
WWW.AMEDECBARBINI.COM

**IMPERIAL**  
ALL DRAWINGS AND SPECIFICATIONS ARE HEREBY MADE UP OF ORIGINAL AND  
CERTIFICATION AND THE ELEMENTS OF THEIR OWN ORIGINAL AND THEY  
CANNOT BE REPRODUCED, REPROCESSED OR ISSUED TO THIS PARTIES  
WITHOUT WRITTEN AGREEMENT OF THE DRAWER.  
CONTRACTOR SHALL BE RESPONSIBLE FOR REPORTING ANY DISCREPANCIES TO  
THE DRAWER BEFORE PROCEEDING.

PROJECT:  
**#233**  
CONDO RENOVATION

DRAWING NAME:  
KITCHEN NORTH ELEVATION






DRAWING TYPE: DESIGN DWG  
PROJECT # 236 DRAWN BY: VS  
SCALE: 1/2" = 1'-0" DATE: 21.06.12


ISSUE/ REVISION: DRAWING #:  
# ID -03




GENERAL NOTES

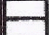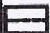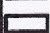LEGEND


-  DEMOLITION LINES
-  HEADERS
-  NEW WALLS
-  EXISTING WALLS
-  NOTATIONS

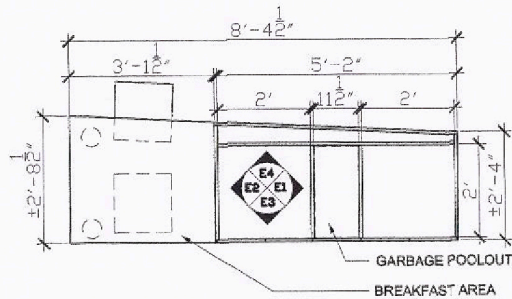


**1 ISLNAD PLAN**  
ID05.01 SCALE: 1/2" = 1'-0"

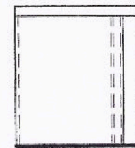

**E1 ELEVATION 1**  
ID05.02 SCALE: 1/2" = 1'-0"

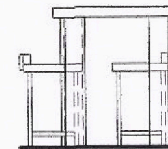

**E2 ELEVATION 2**  
ID05.03 SCALE: 1/2" = 1'-0"

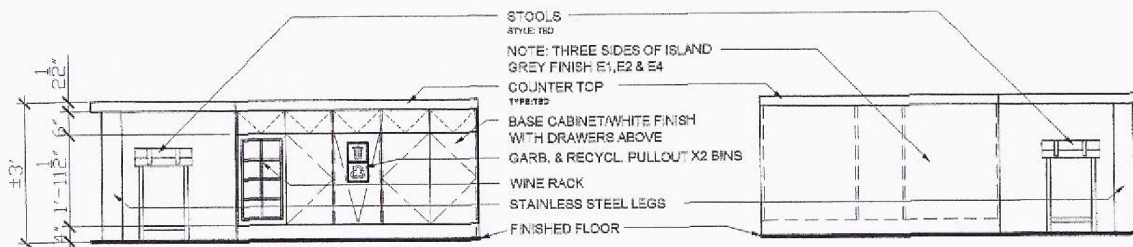

**E3 ELEVATION 3**  
ID05.04 SCALE: 1/2" = 1'-0"

**E4 ELEVATION 4**  
ID05.05 SCALE: 1/2" = 1'-0"

no.	date	revisions	by
#5			VS
#4			VS
#3			VS
#2			VS
#1	27.06.12	WINE/GLASS DOORS	VS



TORONTO, ONTARIO, M3A 3R3  
WWW.AMEDEOBARBINI.COM

IMPERIAL

ALL DRAWINGS AND SPECIFICATIONS, AS INSTRUMENTS OF SERVICE AND CONTRACT DOCUMENTS, ARE THE PROPERTY OF IMPERIAL DESIGN CONSULTANTS. THEY CAN NOT BE USED, COPIED, REPRODUCED OR RELIED TO THIRD PARTIES WITHOUT WRITTEN AUTHORIZATION FROM IMPERIAL DESIGN CONSULTANTS.

CONTRACTOR SHALL CHECK AND VERIFY ALL DIMENSIONS AND CONDITIONS ON THE SITE AND WILL BE HELD RESPONSIBLE FOR REPORTING ANY DISCREPANCIES TO THE DESIGNER BEFORE PROCEEDING.

PROJECT:

#233  
CONDO RENOVATION

DRAWING NAME:

ISLAND ELEVATIONS



DRAWING TYPE: DESIGN DWG

PROJECT #: 233 DRAWN BY: VS

SCALE: 1/2" = 1'-0" DATE: 21.08.12

ISSUE/ REVISION: DRAWING #:

# ID -05

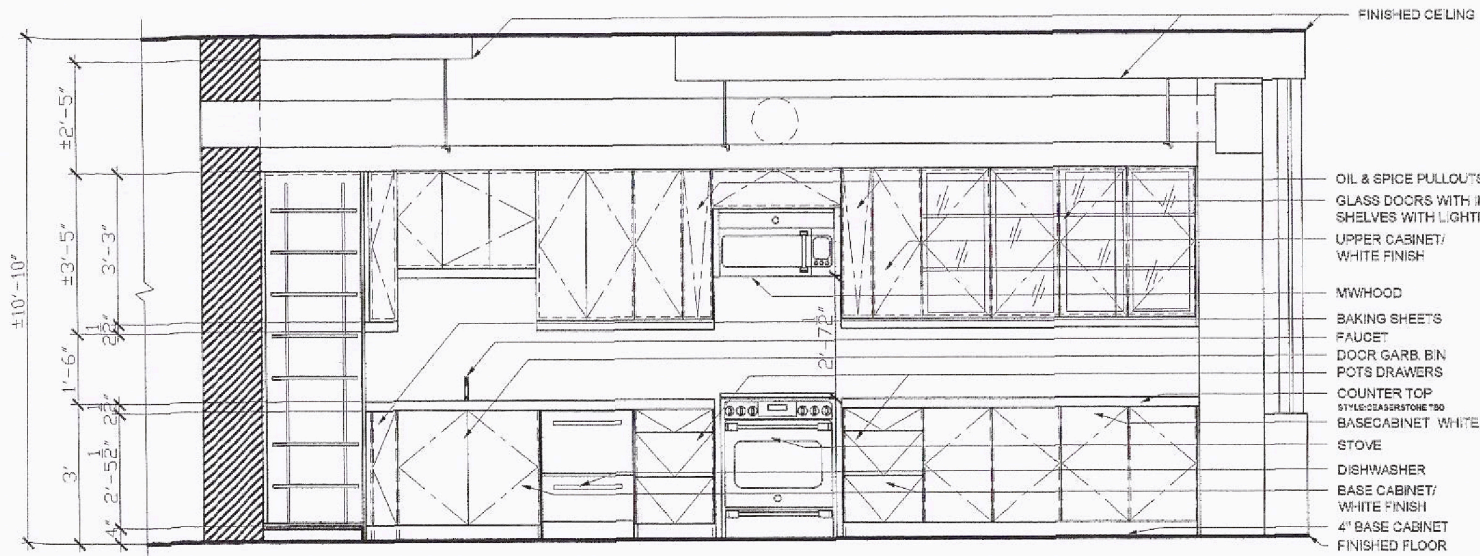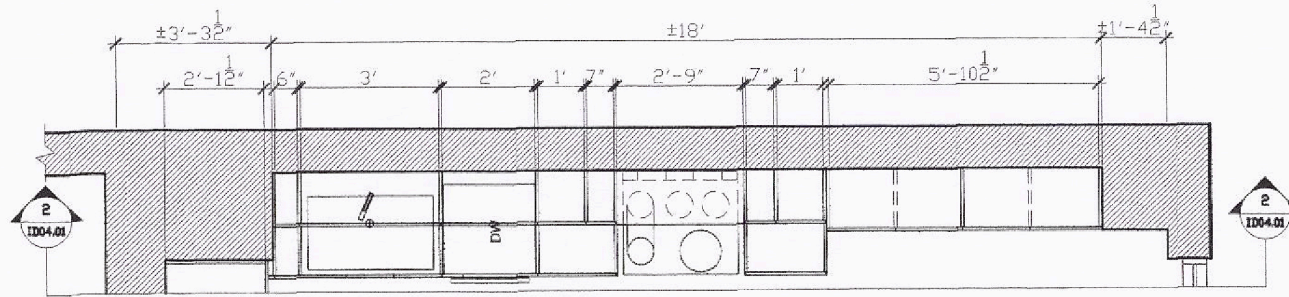

1 KITCHEN EAST ELEVATION  
 1004.01 SCALE: 1/8" = 1'-0"

GENERAL NOTES

LEGEND

- DEMOLITION LINES
- HEADERS
- NEW WALLS
- EXISTING WALLS
- NOTATIONS

no.	date	revisions	by
#7			VS
#6			VS
#5			VS
#4			VS
#3			VS
#2			VS
#1	27.06.12	WINE/GLASS DOORS	VS

**BARBINI**  
 1315 LAWRENCE AVE E SUITE 211  
 TORONTO, ONTARIO, M3A 3R3  
 WWW.AMEDECBARBINI.COM

IMPERIAL  
 ALL DRAWINGS FOR THIS PROJECT ARE INSTRUMENTS OF DETAIL AND  
 CONSTRUCTION AND ARE THE PROPERTY OF IMPERIAL DESIGN CONSULTANTS. THEY  
 CAN NOT BE LOANED, COPIED, REPRODUCED OR ISSUED TO THIRD PARTIES  
 WITHOUT WRITTEN PERMISSION FROM THE DESIGNER.  
 CONTRACTOR SHALL CHECK AND VERIFY ALL DIMENSIONS WITH THE CONTRACTOR ON THE  
 SITE AND SHALL BE HELD RESPONSIBLE FOR REPORTING ANY DISCREPANCIES TO  
 THE DESIGNER BEFORE PROCEEDING.

PROJECT:  
 #233  
 CONDO RENOVATION

DRAWING NAME:  
 KITCHEN EAST ELEVATION

DRAWING TYPE: DESIGN DWG

PROJECT #: 233 DRAWN BY: VS

SCALE: 1/8" = 1'-0" DATE: 21.06.12

ISSUE/REVISION:  
 # ID -04